



POHLED C 1NP 1:50

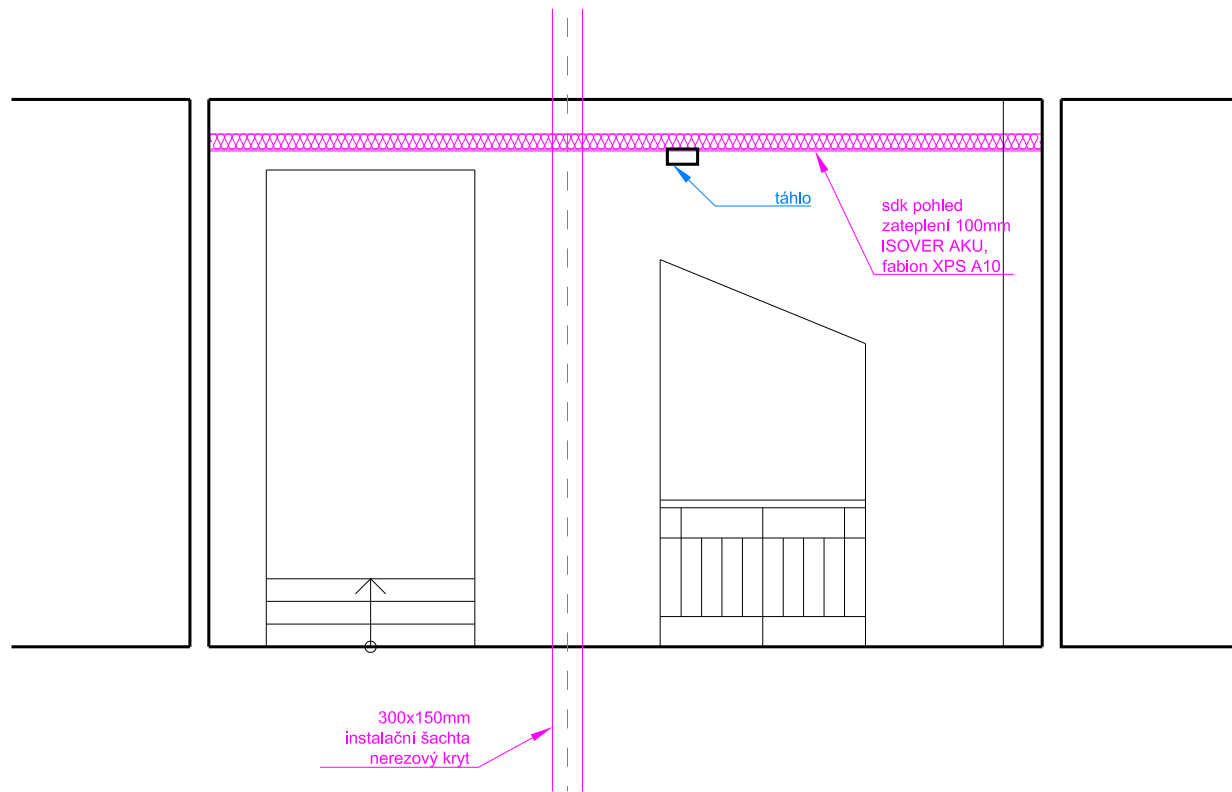

POHLED B 1NP 1:50

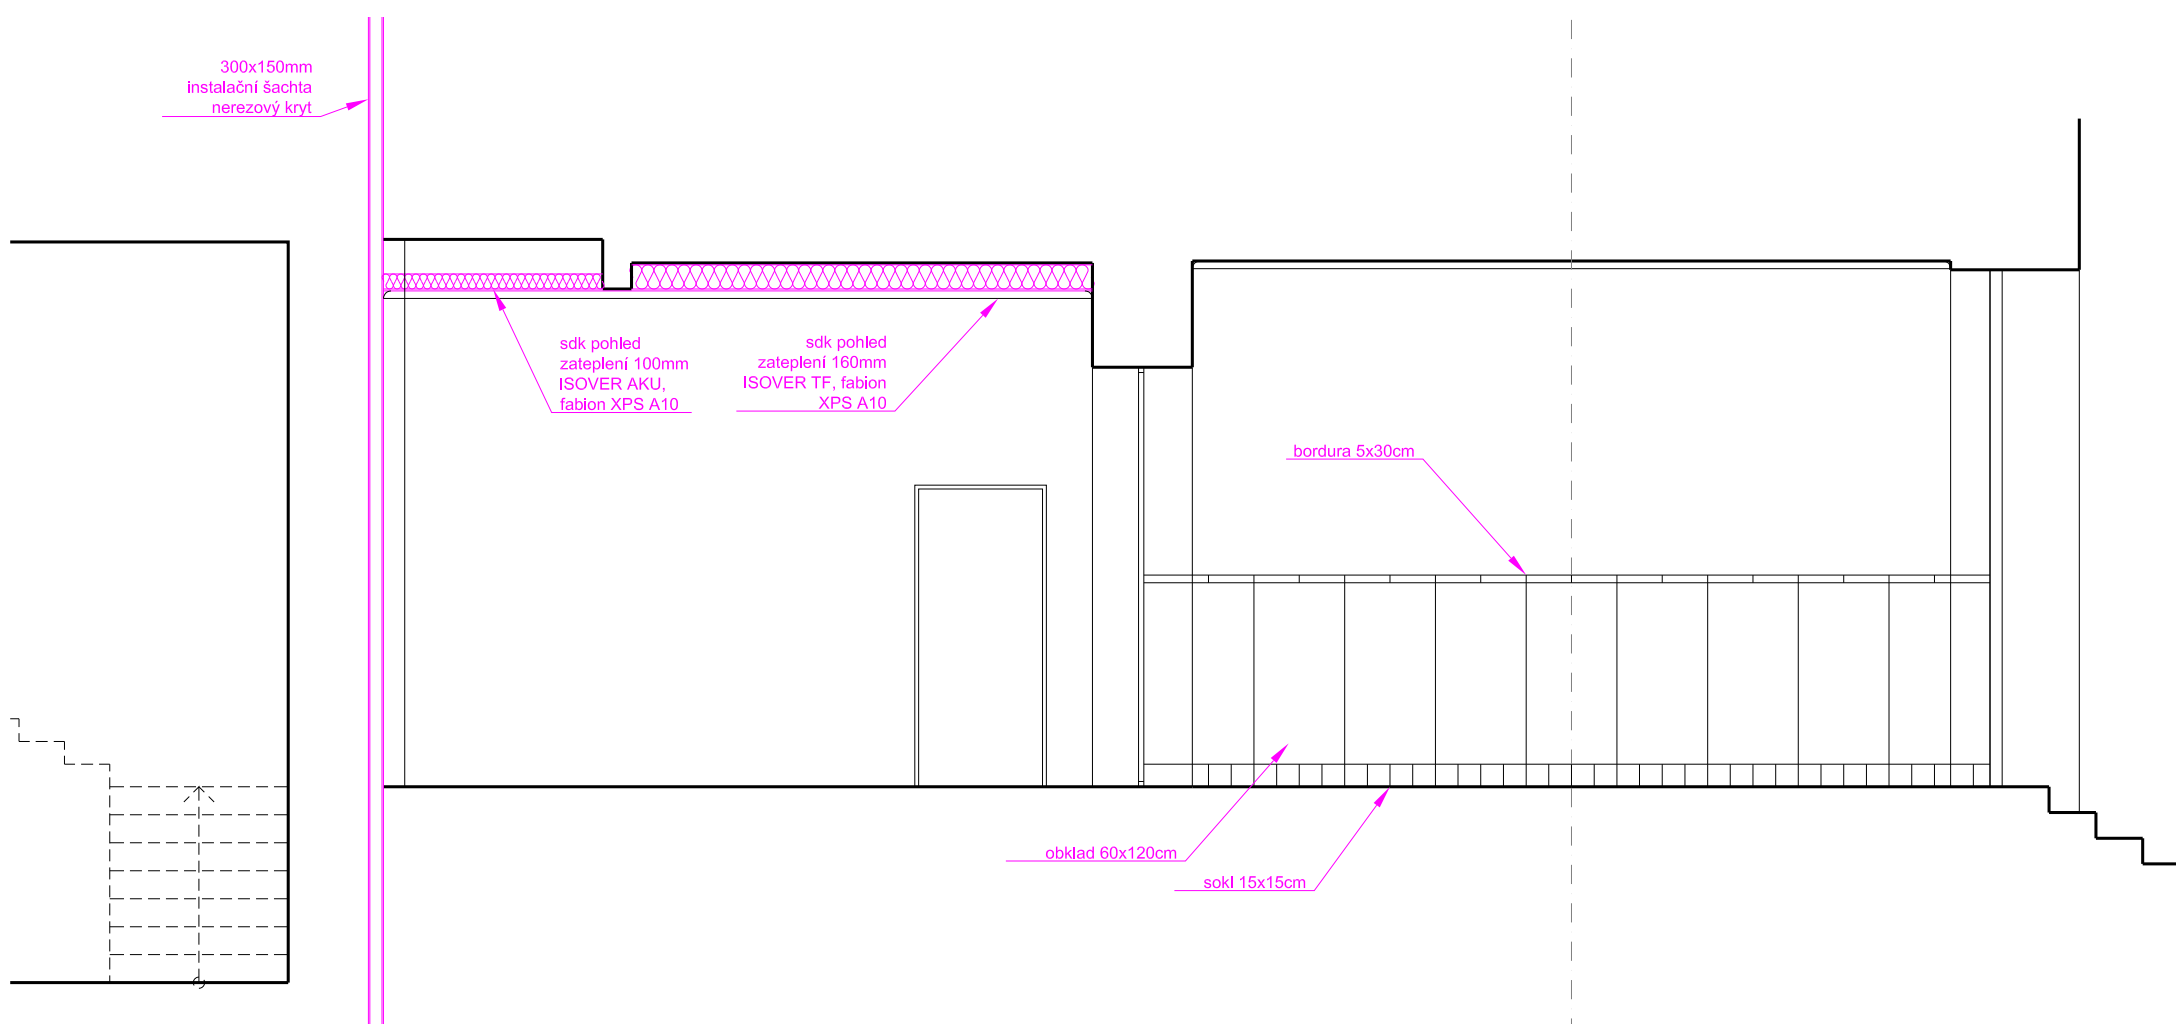

POHLED A 1NP 1:50

