


SKLEPY

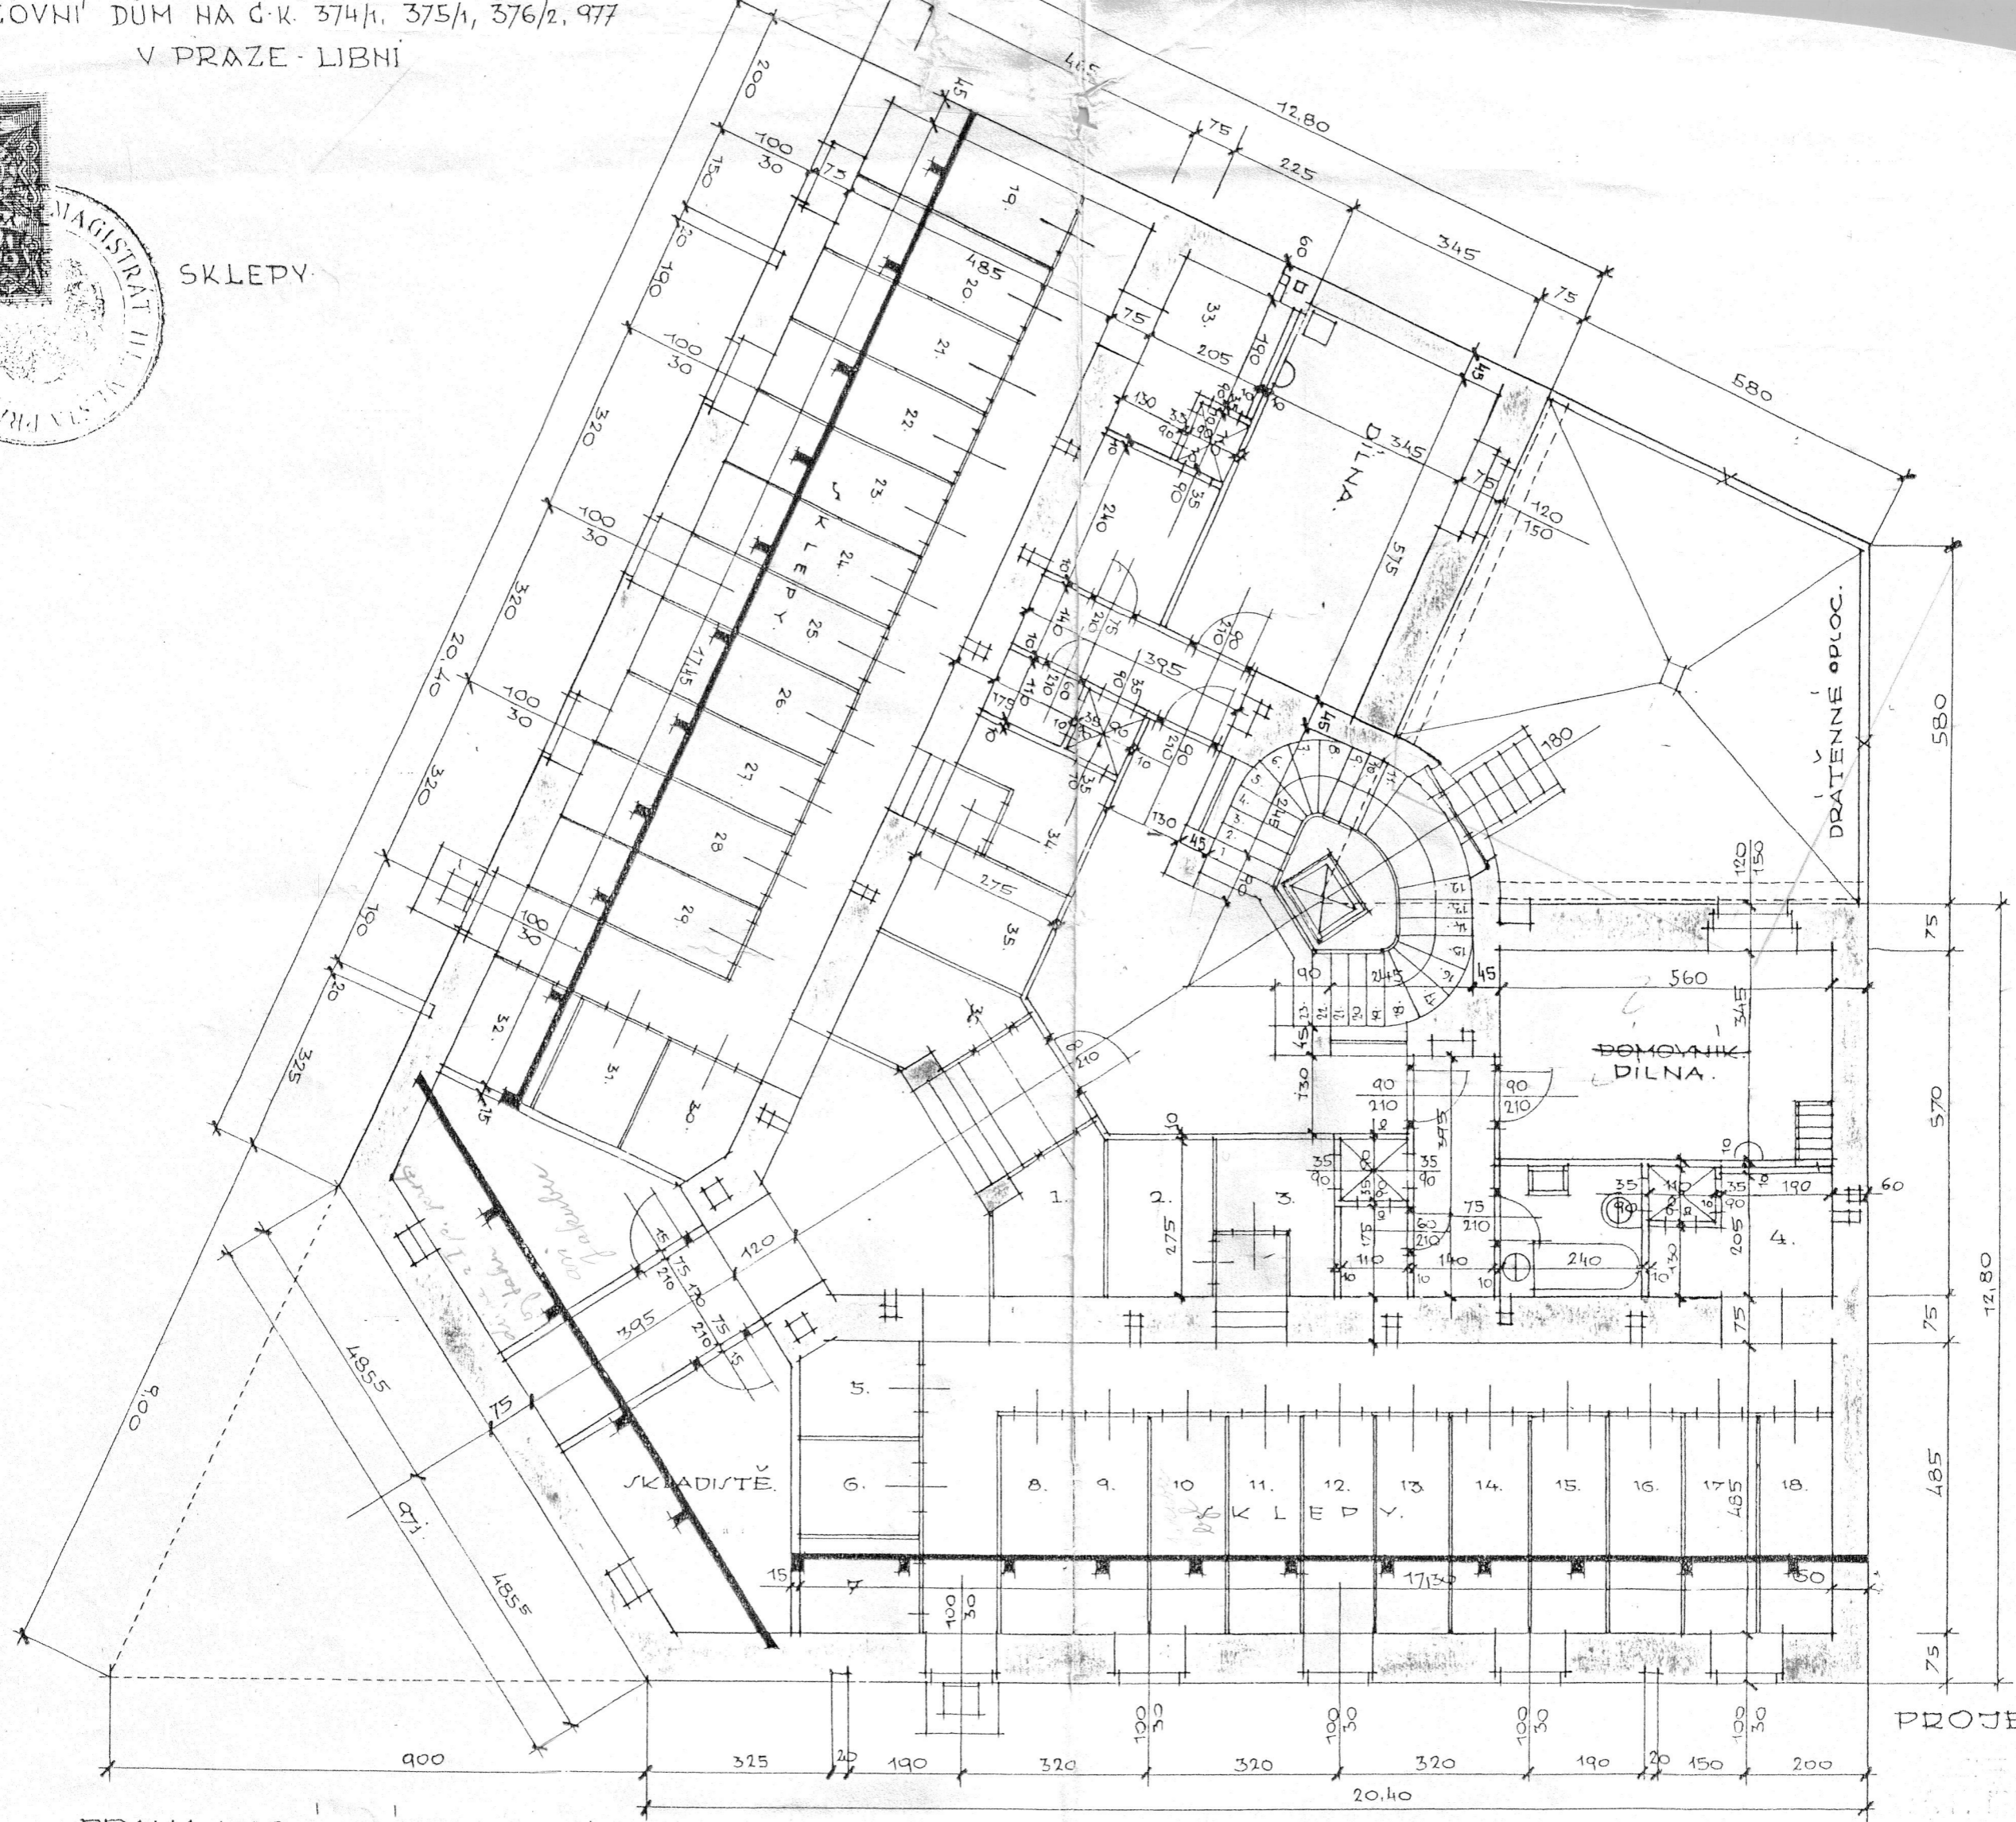

PROJEKTANT.

*Prieby*

PRAHA-KARLIN V UNORU 1934.